


2023 SAFETECH

April 22, 2023

Atlantis Casino Resort Spa - Paradise D & E Reno, NV

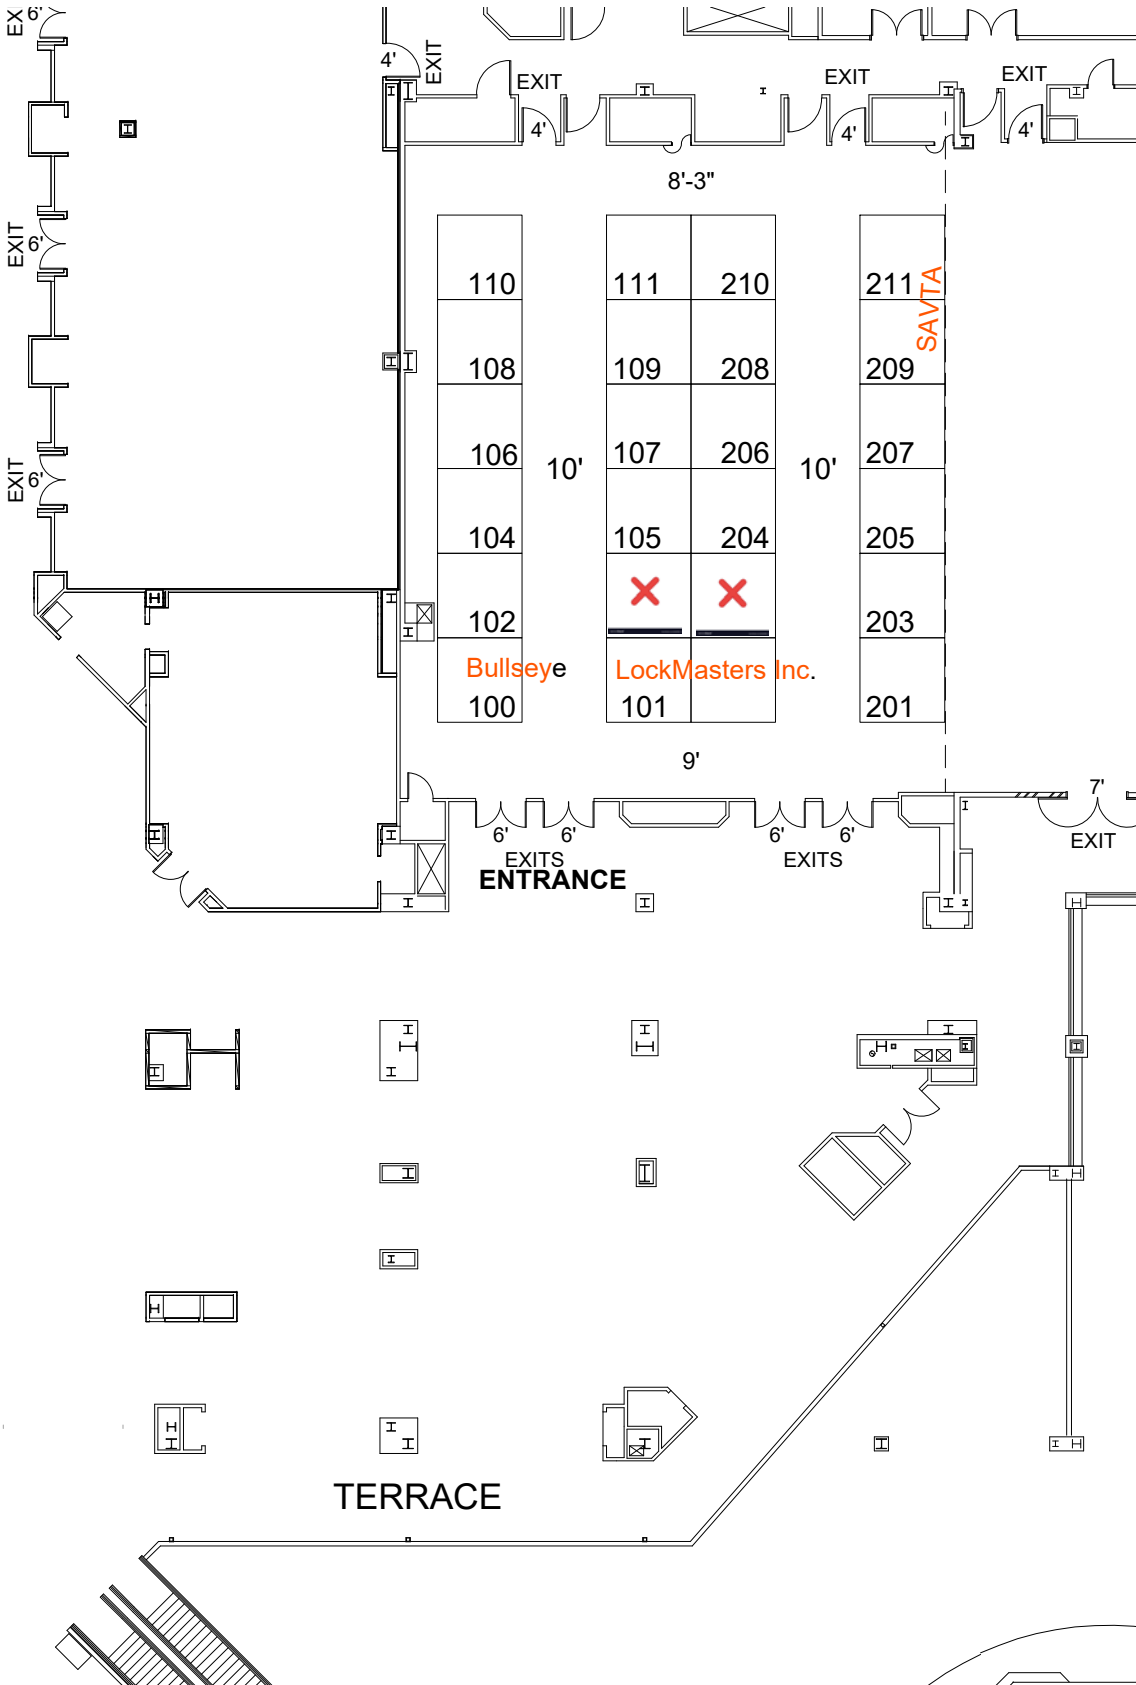

Show Information	
Show Name	SAFETECH
Show Dates	April 17, 2021
Move-In	April 10, 2021
Job #	L140550421
AE	Fred Barkley

Inventory as of 06/04/2020			
Dimension	Size	Qty	SqFt
10'x10'	100	24	2,400
Totals:		24	2,400

Floor Plan Legend	
FE	Fire Extinguisher
FS	Fire Strobe
FHC	Fire Hose Cabinet

Venue Info	
Building Name	Atlantis Casino Resort Spa
Hall	Paradise D & E
Floor	----
Address	3800 S Virginia St Reno, NV 89502

Drawing Information	
File Path	J:\01_Floor Plans_01_BES SHOW FLOORPLANS\202104_ApptSAFETECH_L140550421
File Name	SAFETECH_L140550421.dwg
Drawn By	Lierin Gorsky
Last Saved	6/4/2020 12:00 PM
Saved By	Lgorsky
Tab	8.5 x 11 Portrait
Paper Size	ANSI full bleed A (11.00 x 8.50 Inches)
Scale	NTS

1531 Carroll Drive NW
Atlanta, GA 30318
(v) 404-720-8600
(f) 404-720-8750

Shepard Exposition Services has made every effort to ensure the accuracy of all information contained on this floor plan. However, no warranties, either expressed or implied, are made with respect to this floor plan. Verifying the locations of building columns, utilities, or other architectural components of the facility is the sole responsibility of the exhibitor/show management.

SUBJECT TO FIRE MARSHAL APPROVAL